


Car park Concept Section Not to scale

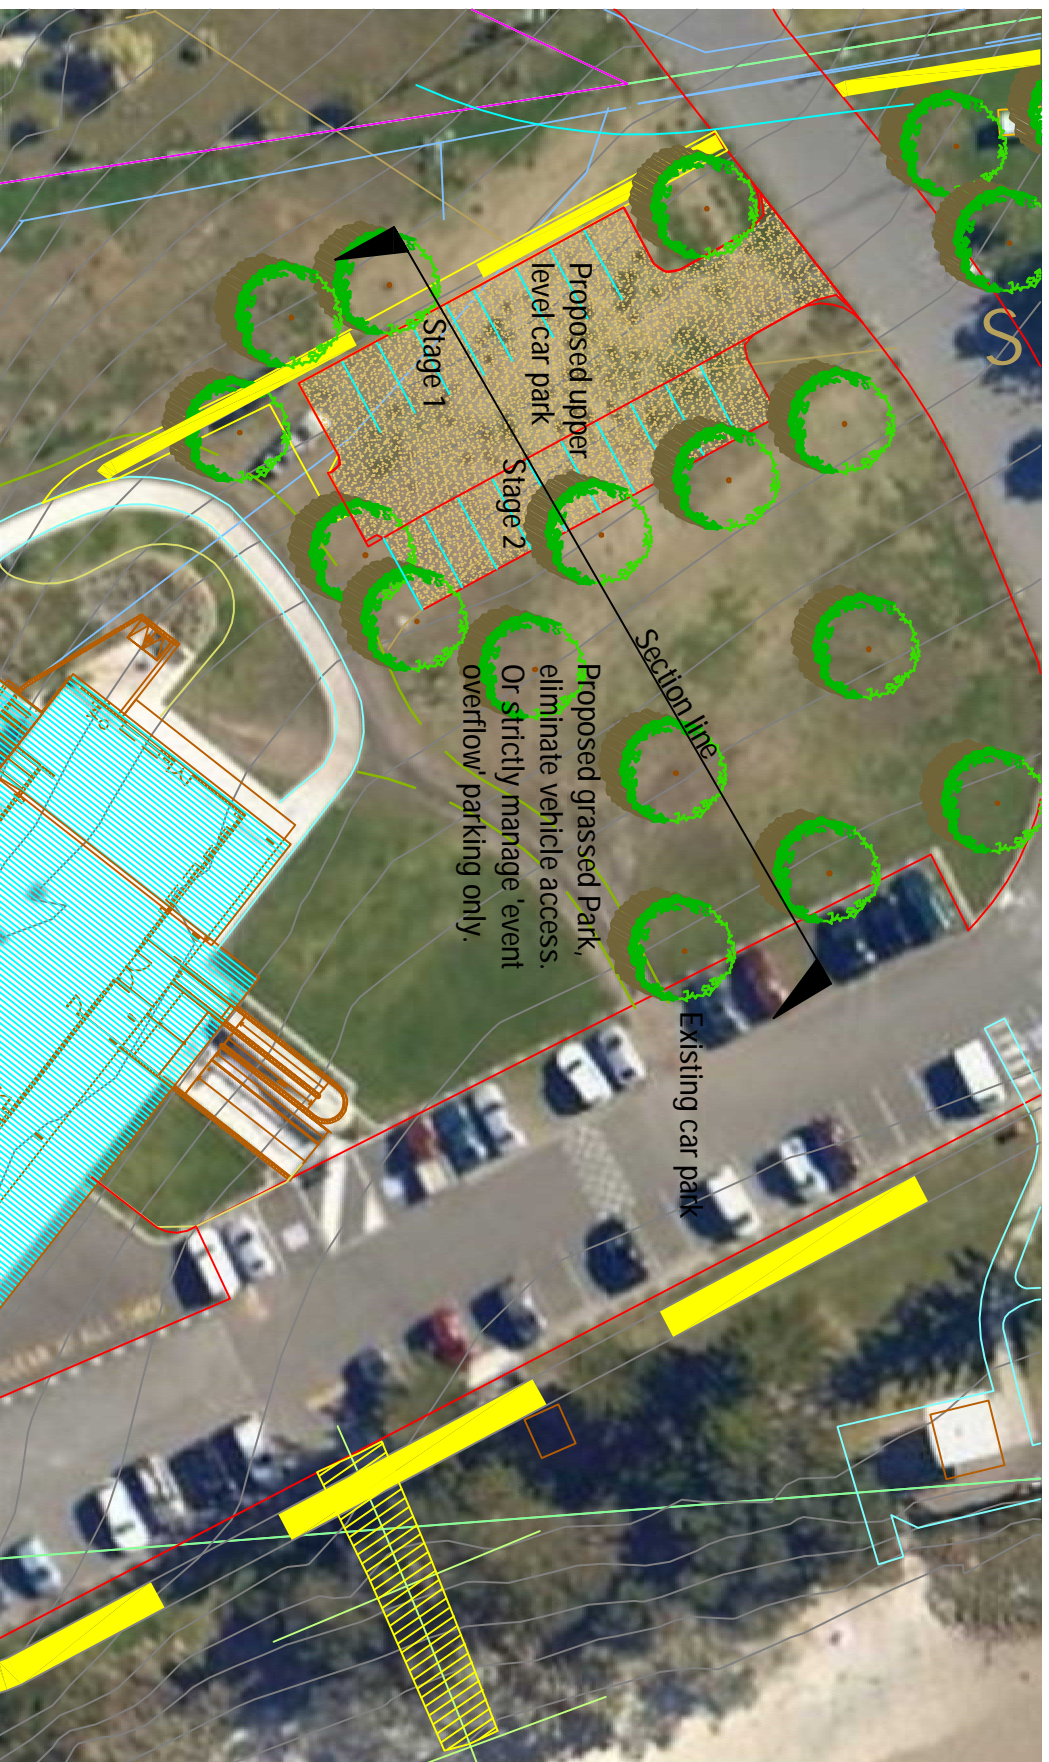

Upper Level Car park Concept Plan Not to scale

Surf-Club and Restaurant Car Parking:
The current situation is not acceptable; environmentally, physically, socially and visually. The lease requires disabled and delivery access to the top entry level and therefore it must be physically provided. It is proposed to provide this with an upper level car park with path access. This can be staged as 1) being the western row of car parks and aisle, with 2) being the eastern row of car parks. There would be considerable overall cost savings in doing both stages at once.

Project:
Bonny Hills, Reserves Master-planning.
Rainbow Beach Upper Level Access and Car Park Concepts.

For:
Port Macquarie Hastings Council and Bonny Hills Community;
PO Box 84, Port Macquarie, NSW 2444

By:
Rupert G.H. Milne Home, Landscape Consulting;
B. App. Sc. Landscape Design, RLA, AILA
'Milnegunya', 174 Mungay Creek Rd. Willawarrin, NSW 2440.
t & f: 02 65 671384 e: rupla@harbourcat.com.au w: rupla.com.au

Not to Scale: Date: 18/6/2012 File No: 1107
Designed: RMH Drawn: RMH Drawing: Concept 1.